


# 50plus Expo 2011

SUNTEC SINGAPORE, LEVEL 4, EXHIBITION HALL 401-403

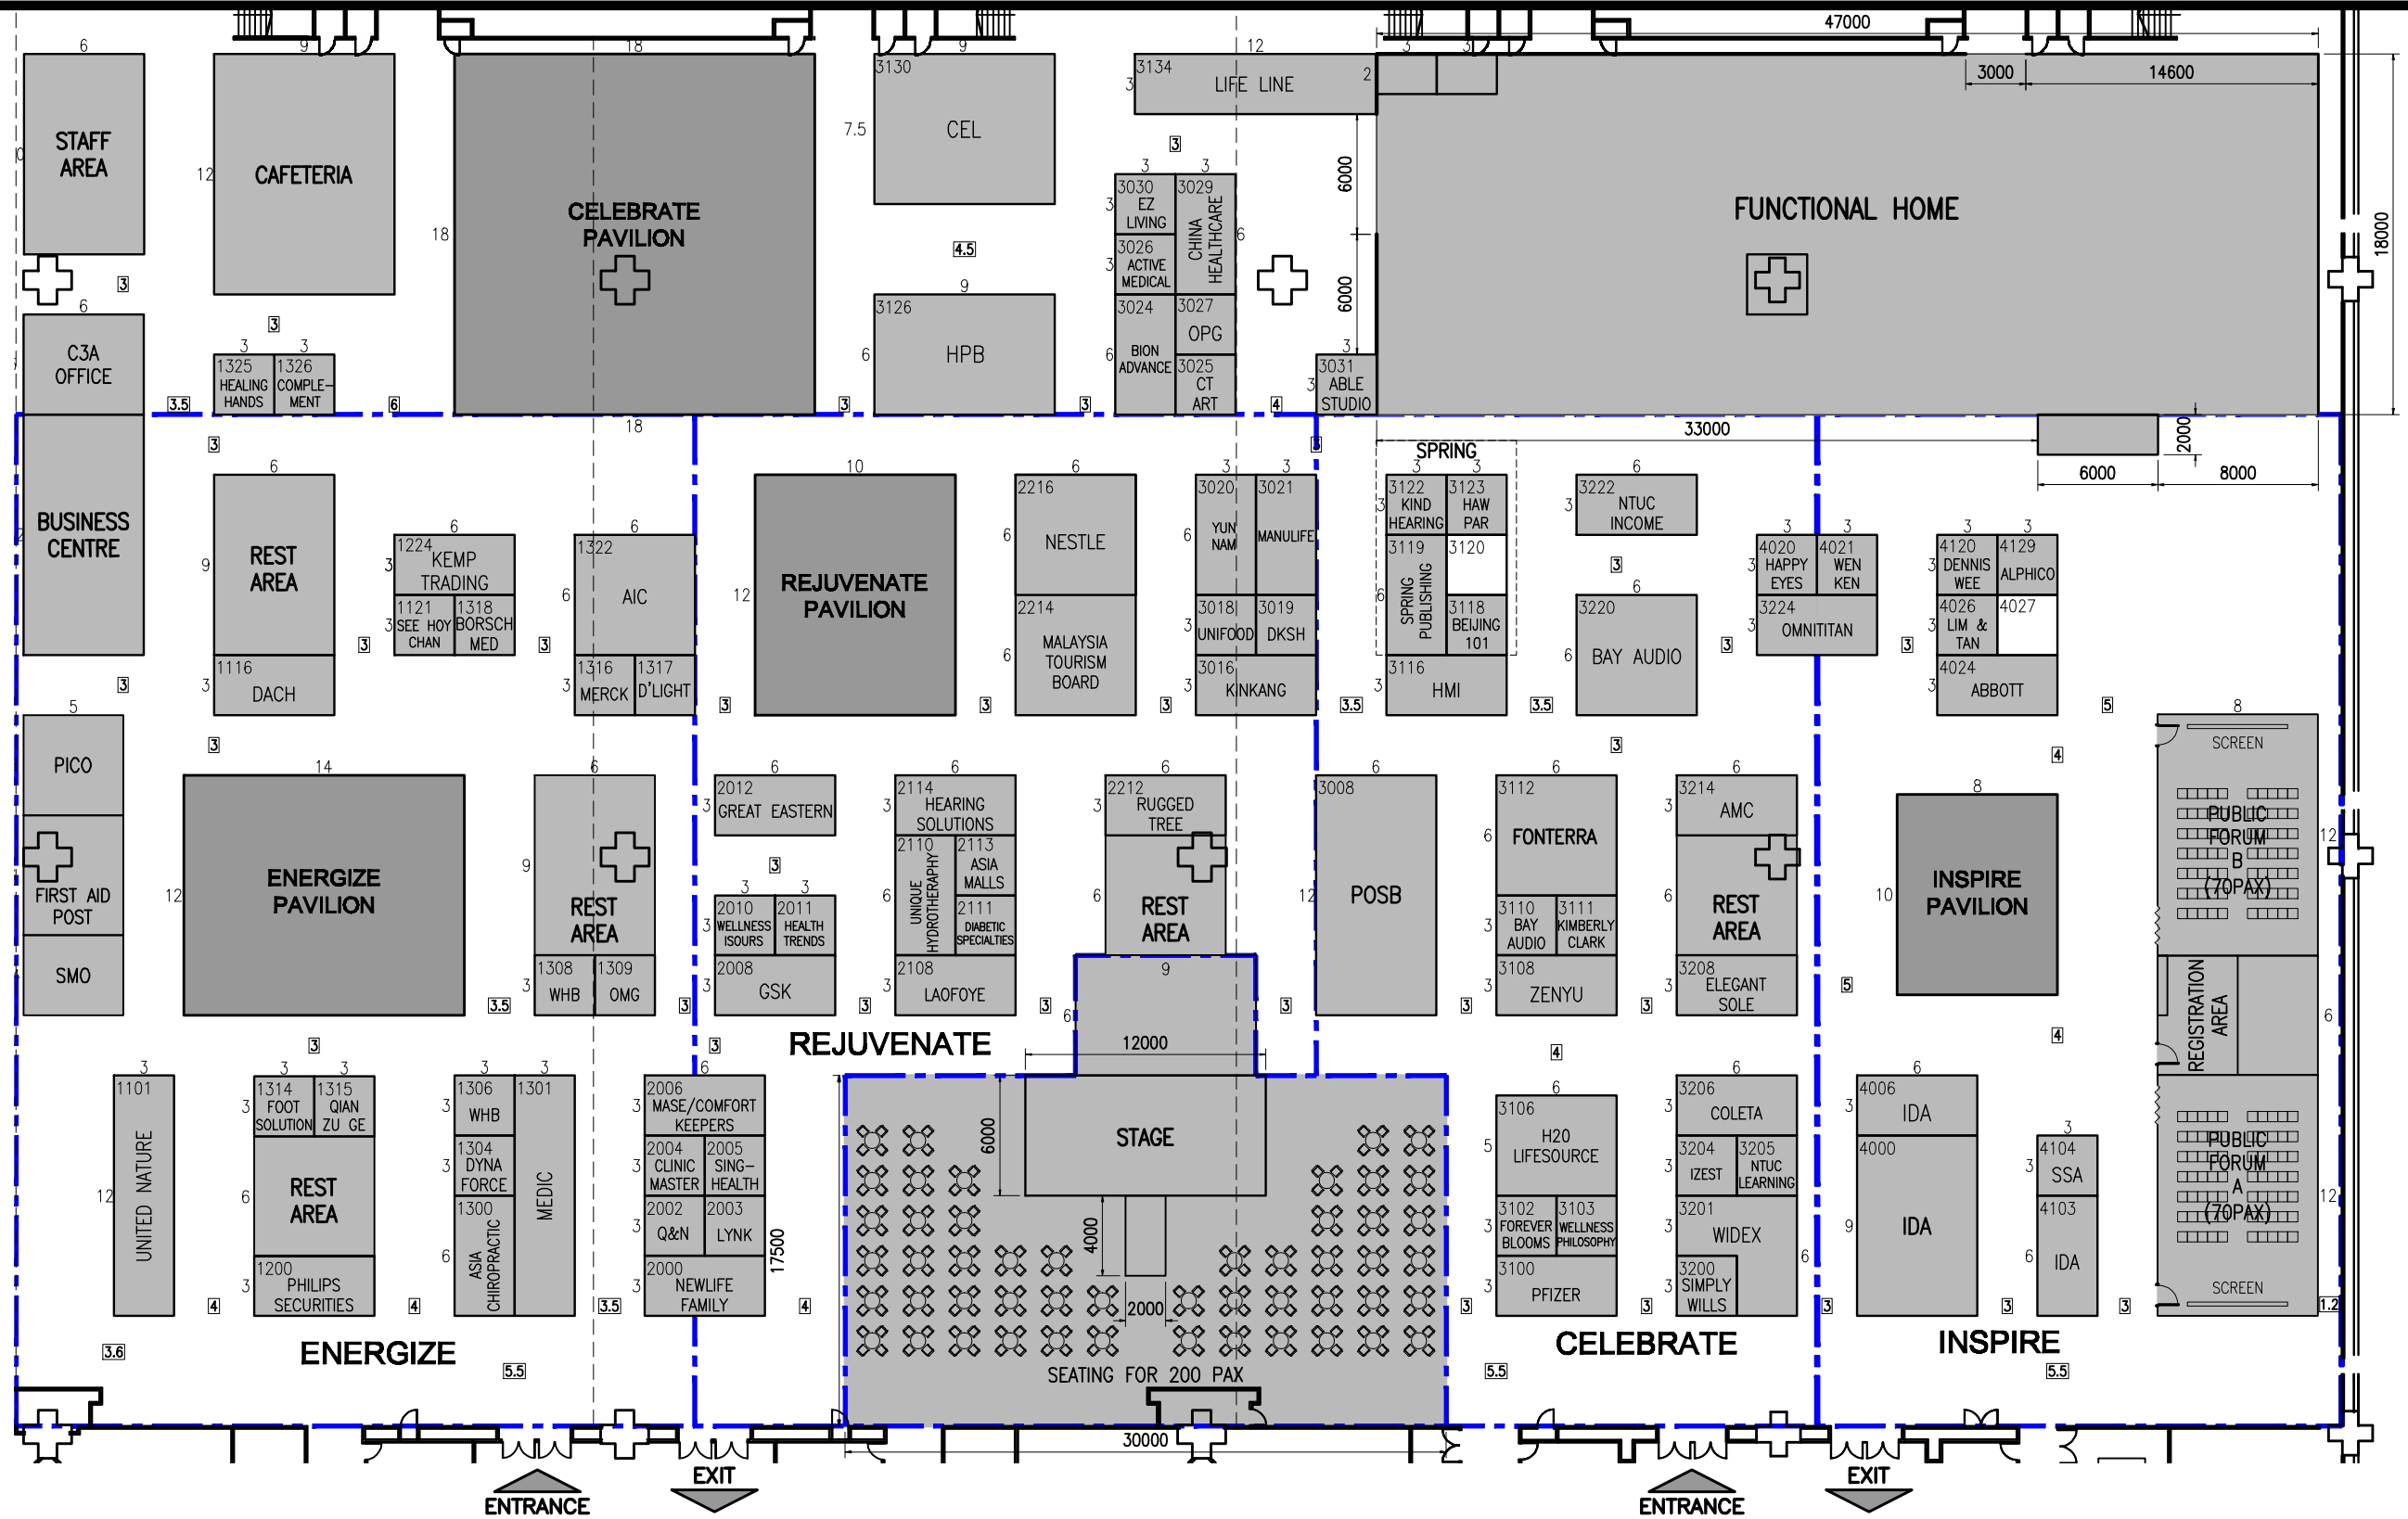

PROJECT TITLE	EVENT PERIOD	DWG. NO	PICO/2010/107	DRAWN BY	ANN SHELLEY	PROJECT DIRECTOR	Rev	REMARKS
<b>50plus Expo 2011</b>	01-03 April 2011	ISSUE DATE	09 MARCH 2011	CHECKED BY	LIM JIT SONG	signature	date	
		SCALE	1 / 350 (A3 SIZE)	DESIGN UNIT	STUDIO DESIGN - 38	signature	date	

**pico**  
 This design is the property of Pico and cannot be copied or modified wholly or partially without Pico's prior written consent. This drawing is subject to modification to suit construction purposes.